
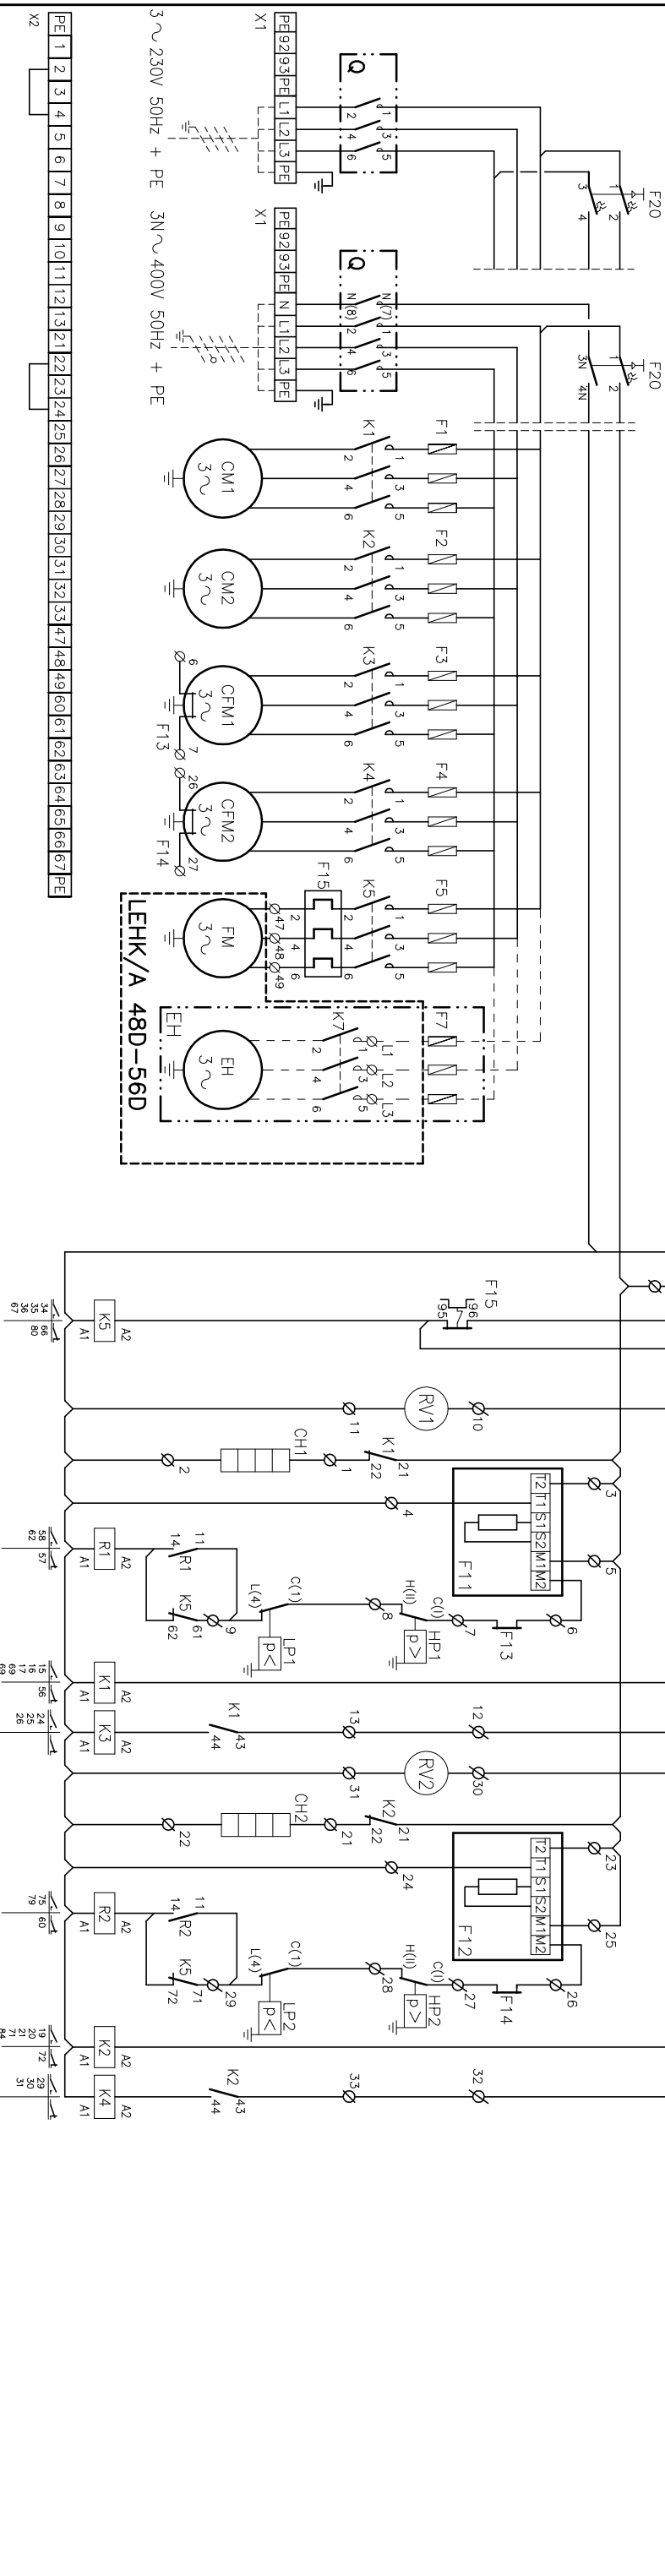


ELEMENTOS OPCIONALES / OPTIONAL ELEMENTS

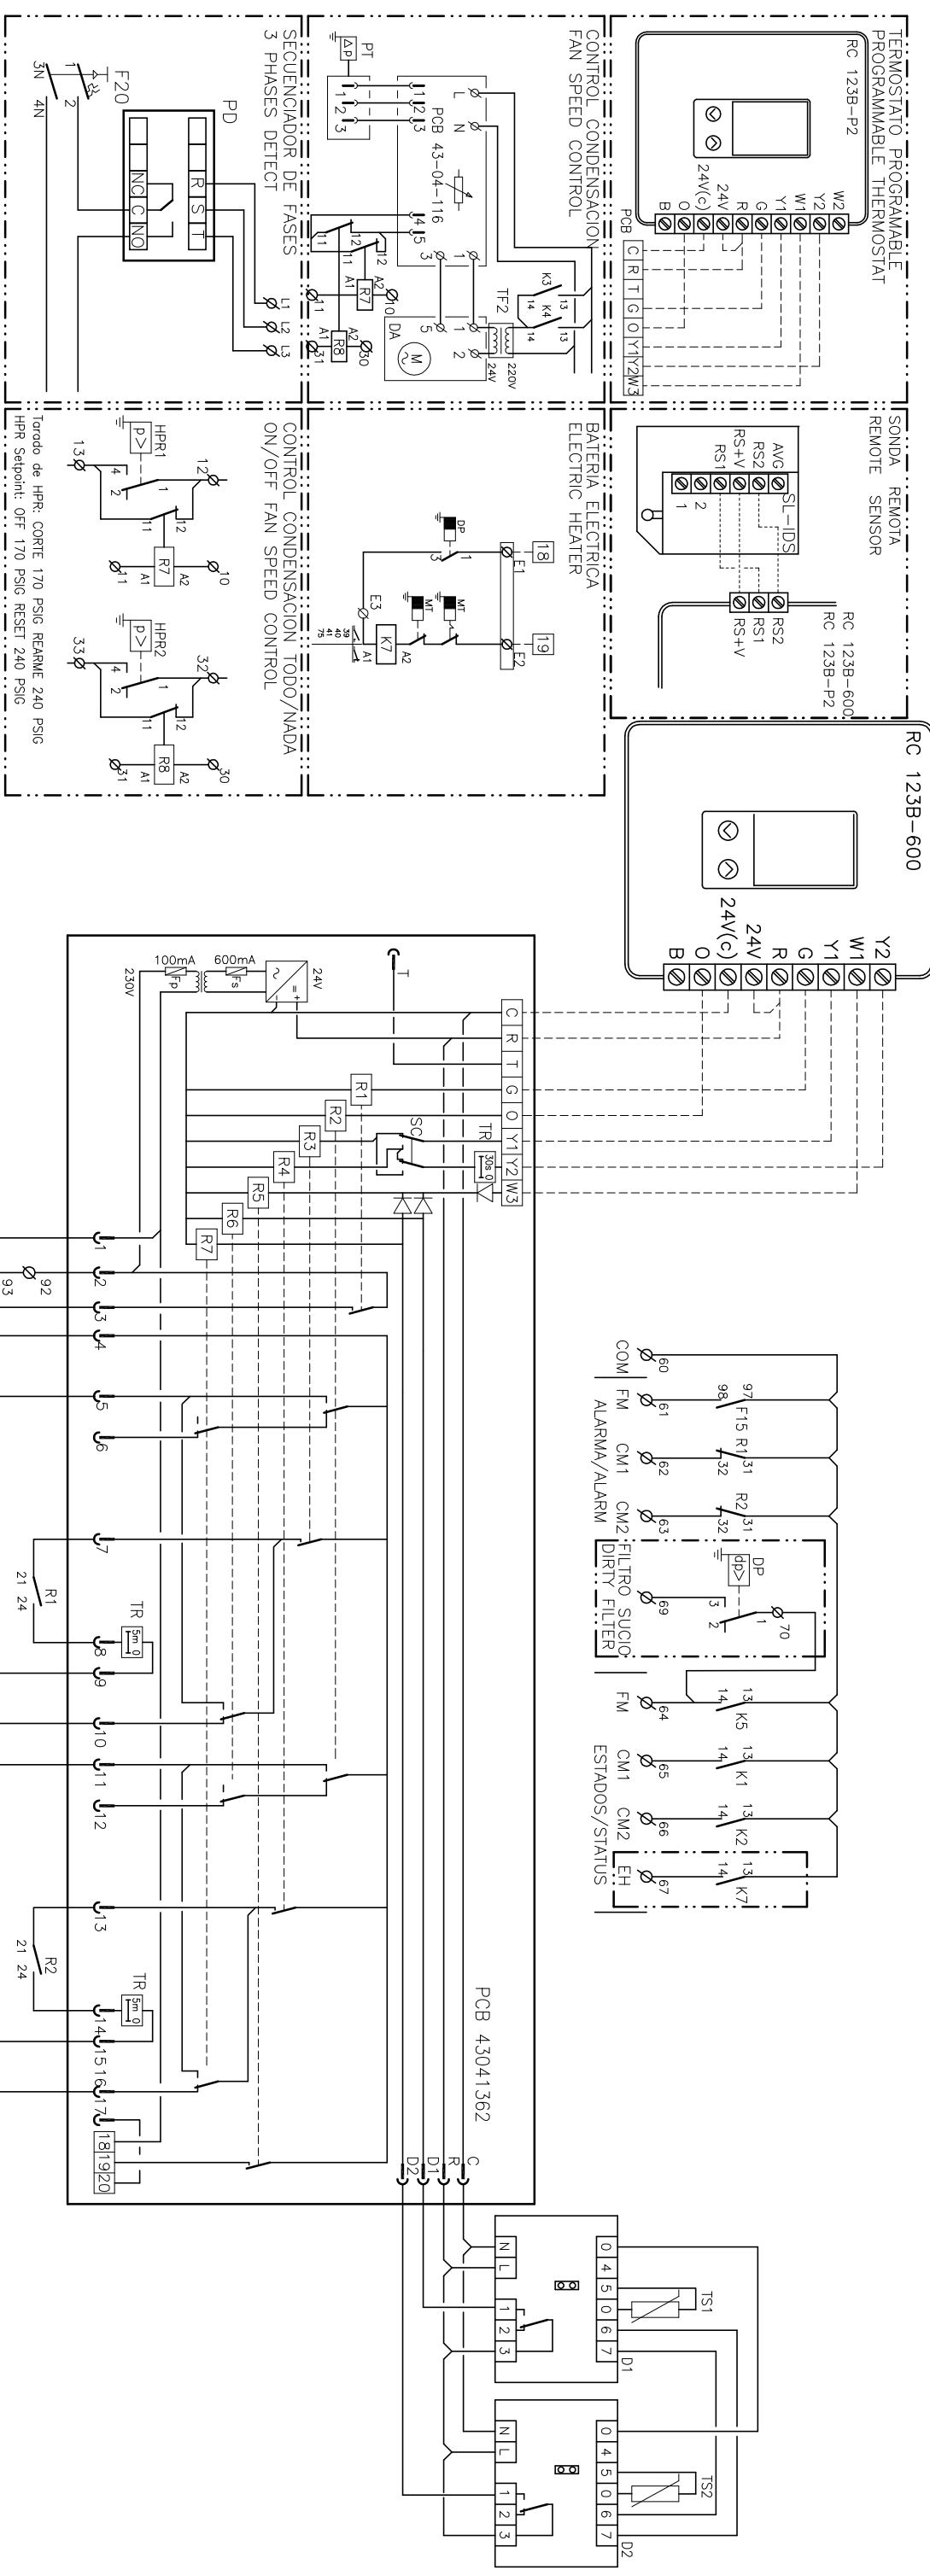

Elemento Opcional  
Optional Element  
A Realizar por el Instalador  
To Wire by the Installer

Fusibles	F1 - F2	F3-F4-F5
Fuses size	LVHA/K 48D LVHA/K 56D	
	230/3/50 2x 3 x 40A 2x 3 x 40A 3x 3 x 16A	
	400/3/50 2x 3 x 20A 2x 3 x 25A 3x 3 x 10A	

Lennox Refac S.A.

ESQUEMA ELECTRICO LVHK (LEHK+KVHK) 48D-56D

ELECTRIC DIAGRAM LVHA (LEHA+KVHA) 48D-56D

VERSION VFC / VFC VERSION

32-33-492-154 40B  
3N 400V 50HZ + PE  
3 ~ 230V 50HZ + PE